


VER.	AMENDMENT	AUTHORISED BY	DATE

HELD BY LANDGATE IN DIGITAL FORMAT ONLY

THIS COPY IS AN UNLODGED VERSION.  
SUBJECT TO EXAMINATION AT LANDGATE.  
LOT NUMBERS, DIMENSIONS & AREAS  
MAY ALTER.

# DRAFT

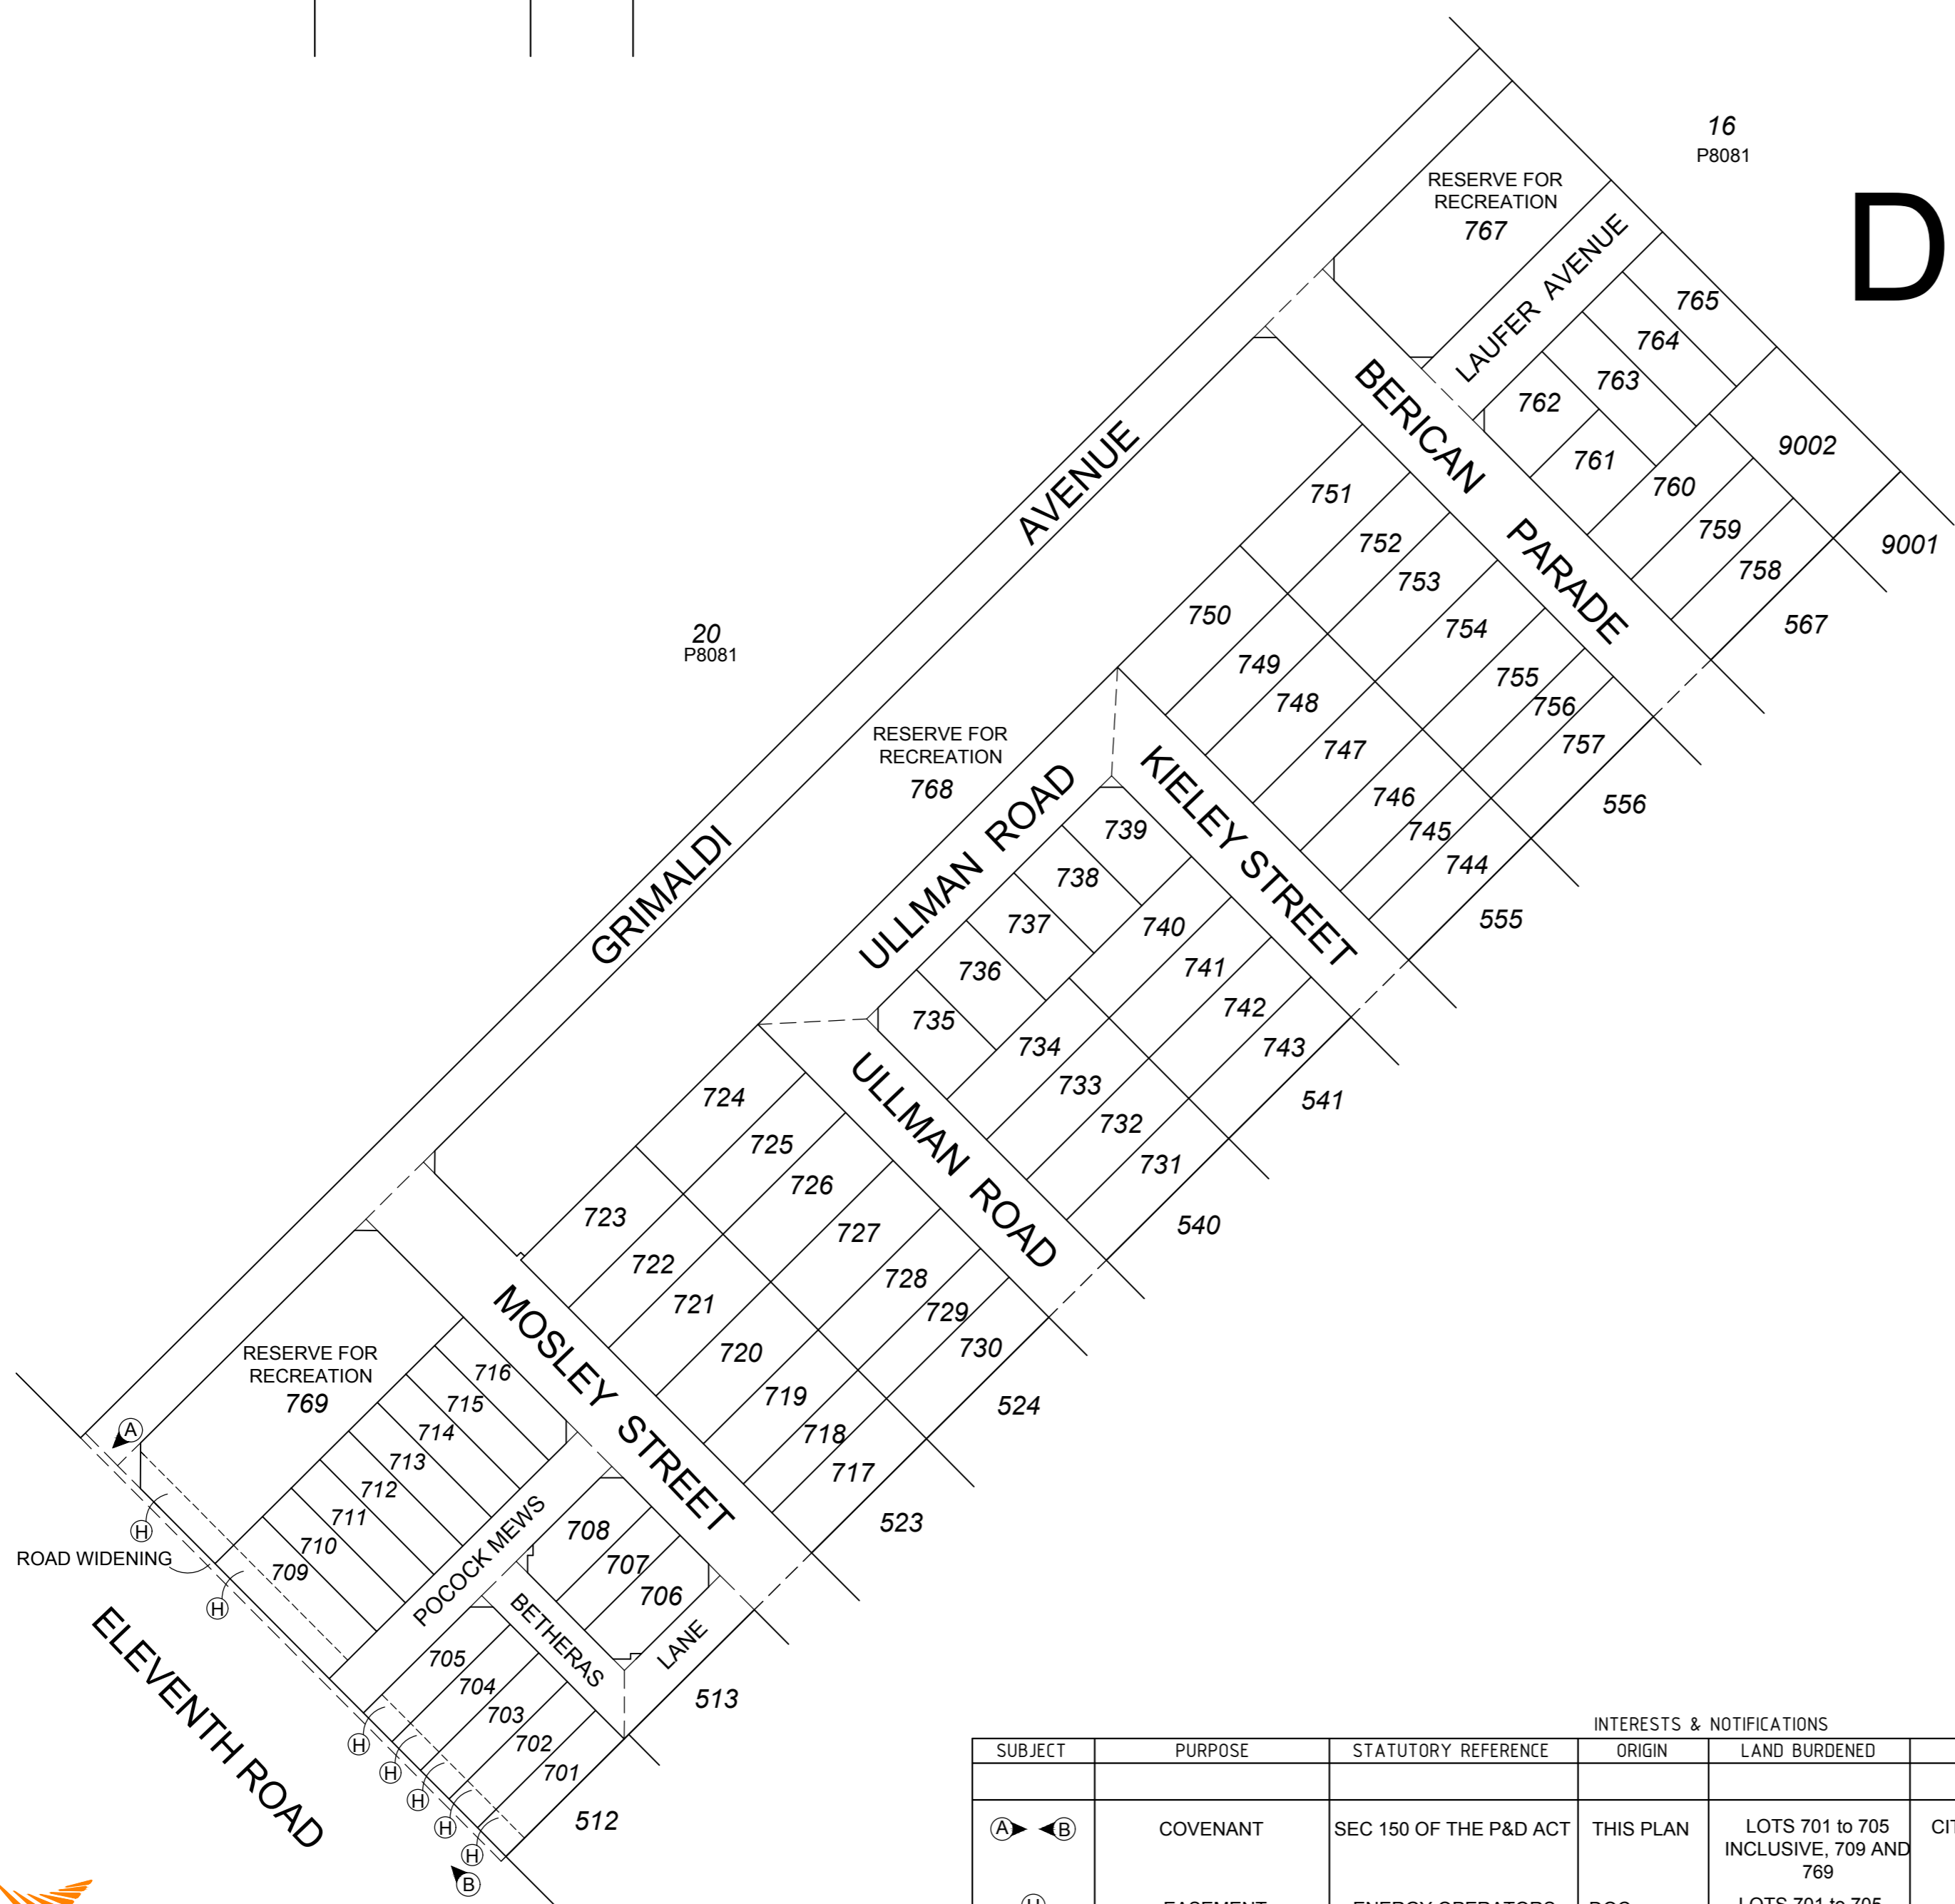

SCALE: 1:1000 @ A2  
ALL DISTANCES ARE IN METRES

INTERESTS & NOTIFICATIONS

SUBJECT	PURPOSE	STATUTORY REFERENCE	ORIGIN	LAND BURDENED	BENEFIT TO	COMMENTS
(A) <math>\rightarrow</math> (B)	COVENANT	SEC 150 OF THE P&D ACT	THIS PLAN	LOTS 701 to 705 INCLUSIVE, 709 AND 769	CITY OF ARMADALE	NO ROAD VEHICLE ACCESS TO AND FROM ELEVENTH RD
(H)	EASEMENT	ENERGY OPERATORS (POWERS) ACT 1979	DOC.	LOTS 701 to 705 INCLUSIVE, 709 AND 769	ELECTRICITY NETWORKS CORPORATION	

TYPE	FREEHOLD	S.S.A.	YES
PURPOSE	SUBDIVISION		
PLAN OF	LOTS 701 - 769, 9002, ROADS, ROAD WIDENING AND EASEMENTS		
FORMER TENURE	LOT 21 ON P 8081		
	VOL. 1443 FOL. 347		
LOCAL AUTHORITY	CITY OF ARMADALE		
LOCALITY	HILBERT		
D.O.L. FILE			
FIELD RECORD	XXXXX		
SURVEYOR'S CERTIFICATE - REG 54	I, hereby certify that this plan is accurate and is a correct representation of the - (a) *survey; and/or (b) *calculations from measurements recorded in the field records. [* delete if inapplicable] undertaken for the purposes of this plan and that it complies with the relevant written law(s) in relation to which it is lodged.		
LICENSED SURVEYOR	DATE		
LODGED			
DATE	FEE PAID	ASSESS No.	
I.S.C.			
EXAMINED			
DATE			
WESTERN AUSTRALIAN PLANNING COMMISSION FILE 154292			
Delegated under S.16 P&D Act 2005			
DATE			
IN ORDER FOR DEALINGS			
SUBJECT TO			
FOR INSPECTOR OF PLANS AND SURVEYS			
DATE			
APPROVED			
INSPECTOR OF PLANS AND SURVEYS			
DATE			
(S. 18 Licensed Surveyors Act 1909)			



DEPOSITED PLAN  
**412894**  
SHEET 1 OF 3 SHEETS  
(PLUS SURVEY SHEET(S))  
VERSION 1

FOR HEADING SEE SHEET 1

FOR INTERESTS AND NOTIFICATIONS SEE SHEET 1

# DRAFT



20  
P8081

16  
P8081

GRIMALDI

AVENUE

BERICAN

LAUFER AVENUE

PARADE

KIELEY STREET

ULLMAN ROAD

735

734

733

742

743

555

556

567

9001

9002

767  
1280m<sup>2</sup>

765  
315m<sup>2</sup>

764  
315m<sup>2</sup>

763  
315m<sup>2</sup>

762  
267m<sup>2</sup>

761  
271m<sup>2</sup>

760  
371m<sup>2</sup>

759  
336m<sup>2</sup>

758  
336m<sup>2</sup>

757  
336m<sup>2</sup>

756  
240m<sup>2</sup>

755  
336m<sup>2</sup>

754  
400m<sup>2</sup>

753  
400m<sup>2</sup>

752  
336m<sup>2</sup>

751  
401m<sup>2</sup>

746  
336m<sup>2</sup>

745  
240m<sup>2</sup>

744  
336m<sup>2</sup>

740  
336m<sup>2</sup>

741  
336m<sup>2</sup>

738  
263m<sup>2</sup>

737  
263m<sup>2</sup>

736  
274m<sup>2</sup>

739  
269m<sup>2</sup>

768  
5624m<sup>2</sup>

RESERVE FOR RECREATION

RESERVE FOR RECREATION

SPECIAL SURVEY AREA  
SUBDIVISION  
SURVEY CARRIED OUT UNDER REG 26A  
SPECIAL SURVEY AREA GUIDELINES  
SEE SURVEY SHEET(S) FOR SURVEY  
INFORMATION

SCALE: 1:500 @ A2  
ALL DISTANCES ARE IN METRES



LICENSED SURVEYOR DATE



DEPOSITED PLAN  
**412894**  
SHEET 02 OF 03 SHEETS  
(PLUS SURVEY SHEET(S))  
VERSION 1


HELD BY LANDGATE IN DIGITAL FORMAT ONLY



TEL (08) 6144 0000 FAX (08) 6144 0099  
59 SCARBOROUGH BEACH RD,  
SCARBOROUGH WA 6019  
Email: info@visionsc.com.au  
www.visionsurveys.com.au

FOR HEADING SEE SHEET 1  
FOR INTERESTS AND NOTIFICATIONS SEE SHEET 1

# DRAFT

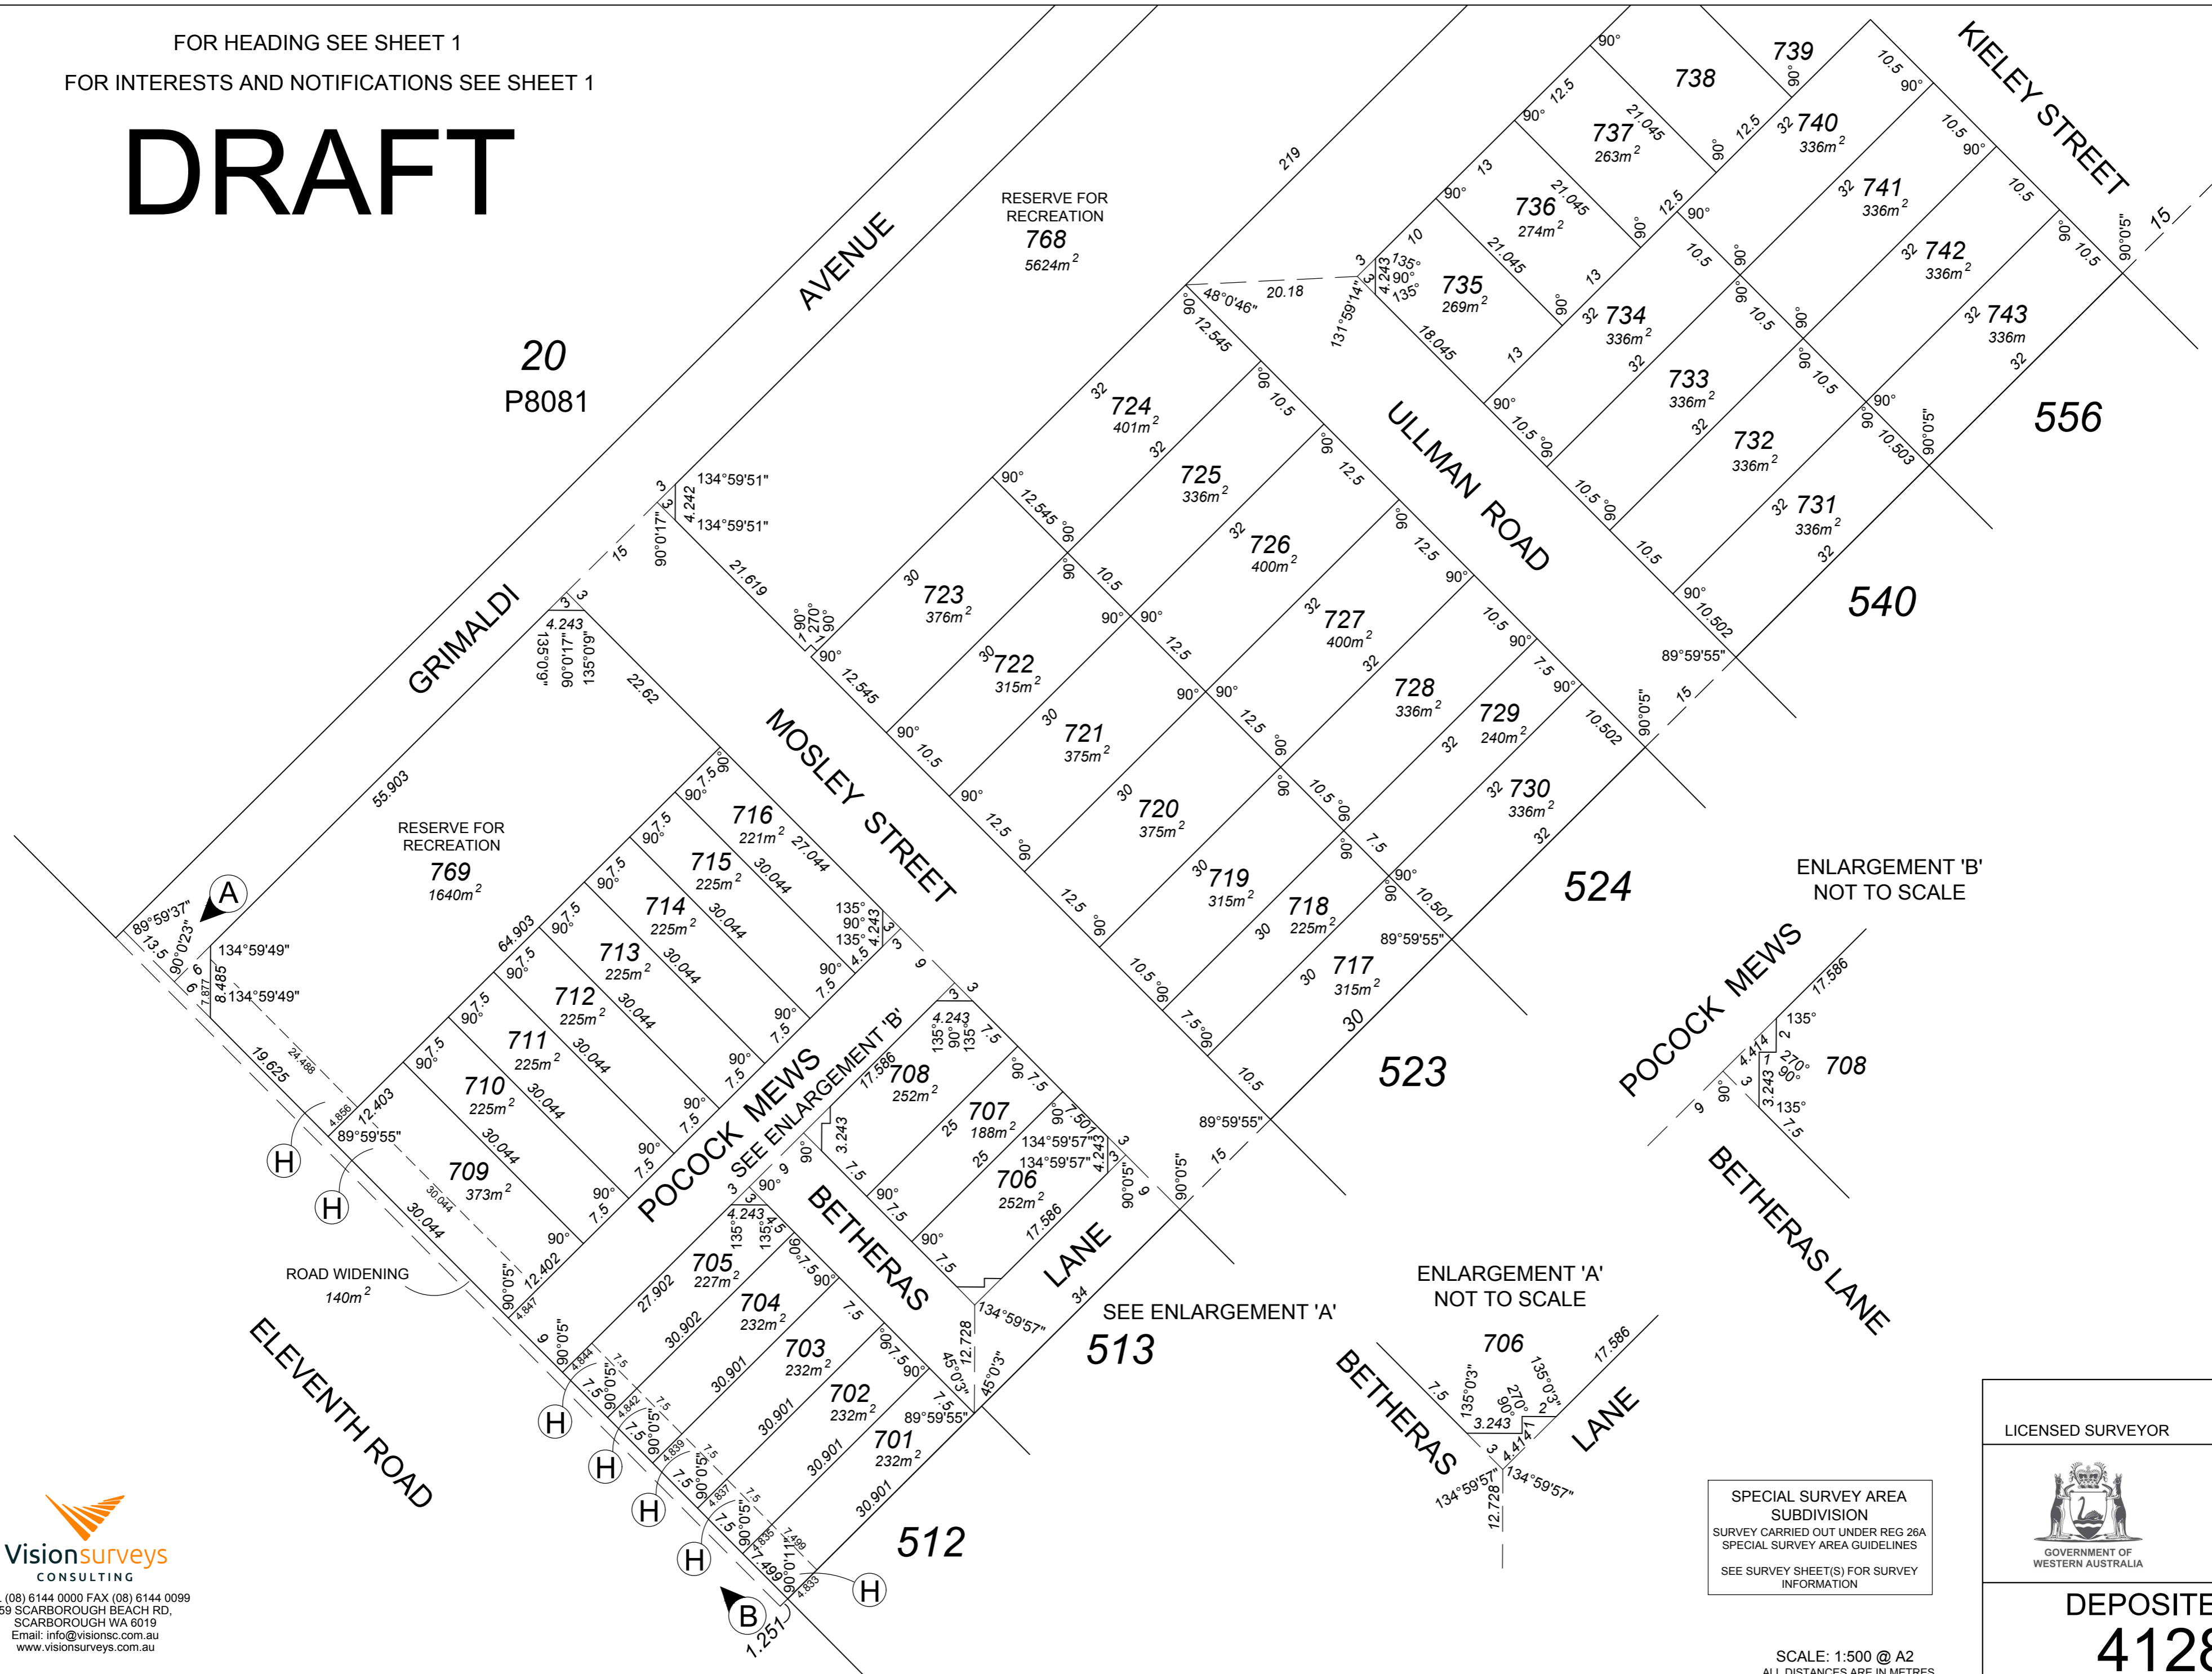

20  
P8081

556

540

524

523

513

512

ELEVENTH ROAD

RESERVE FOR RECREATION  
769  
1640m<sup>2</sup>

RESERVE FOR RECREATION  
768  
5624m<sup>2</sup>

ENLARGEMENT 'B'  
NOT TO SCALE

ENLARGEMENT 'A'  
NOT TO SCALE

SEE ENLARGEMENT 'A'


SEE ENLARGEMENT 'B'



  
Vision surveys  
CONSULTING  
TEL (08) 6144 0000 FAX (08) 6144 0099  
59 SCARBOROUGH BEACH RD,  
SCARBOROUGH WA 6019  
Email: info@visionsc.com.au  
www.visionsurveys.com.au

HELD BY LANDGATE IN DIGITAL FORMAT ONLY

SPECIAL SURVEY AREA  
SUBDIVISION  
SURVEY CARRIED OUT UNDER REG 26A  
SPECIAL SURVEY AREA GUIDELINES  
SEE SURVEY SHEET(S) FOR SURVEY  
INFORMATION

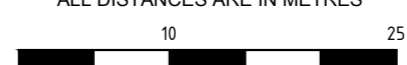SCALE: 1:500 @ A2  
ALL DISTANCES ARE IN METRES



LICENSED SURVEYOR	DATE
 GOVERNMENT OF WESTERN AUSTRALIA	 Landgate
DEPOSITED PLAN <b>412894</b> SHEET 03 OF 03 SHEETS (PLUS SURVEY SHEET(S)) VERSION 1	